
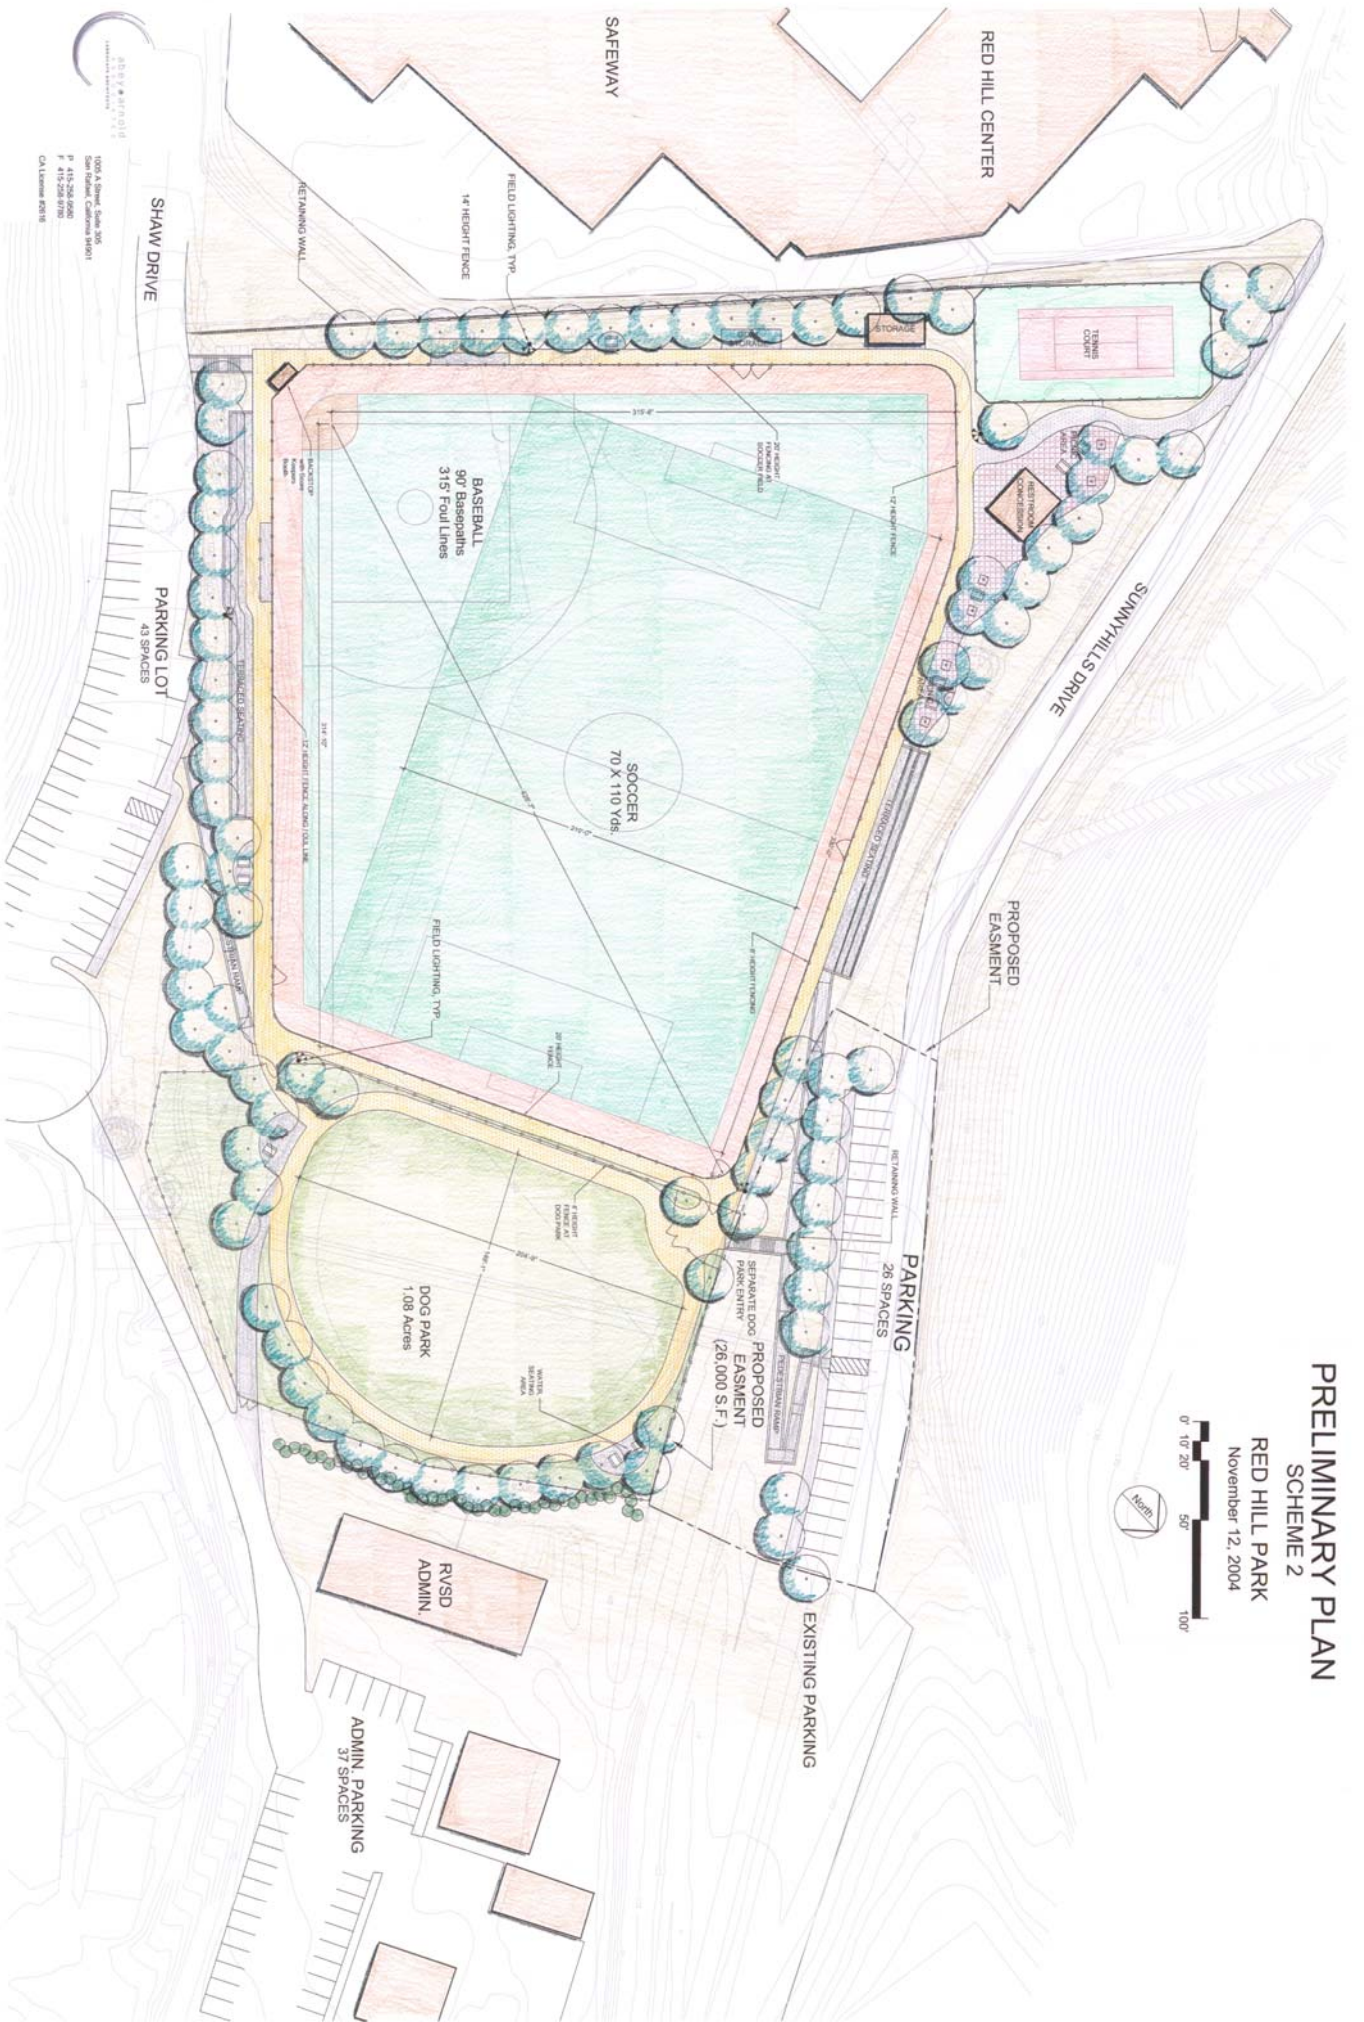


PRELIMINARY PLAN

SCHEME 2

RED HILL PARK
November 12, 2004

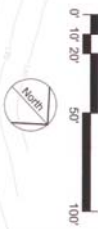

SHAW DRIVE
PARKING LOT
43 SPACES

BASEBALL
90 Baseballs
315 Foul Lines

SAFEBAY
RED HILL CENTER

SUNNY HILLS DRIVE

PROPOSED EASEMENT

PARKING
26 SPACES

DOG PARK
1.08 Acres

PROPOSED EASEMENT
SEPARATE DOG
PARK ENTRY
(26,000 S.F.)

RVSD
ADMIN

ADMIN. PARKING
37 SPACES

1000 A Street, Suite 305
San Rafael, California 94901
P 415-226-6092
F 415-226-9798
CALNUMBER 80318